




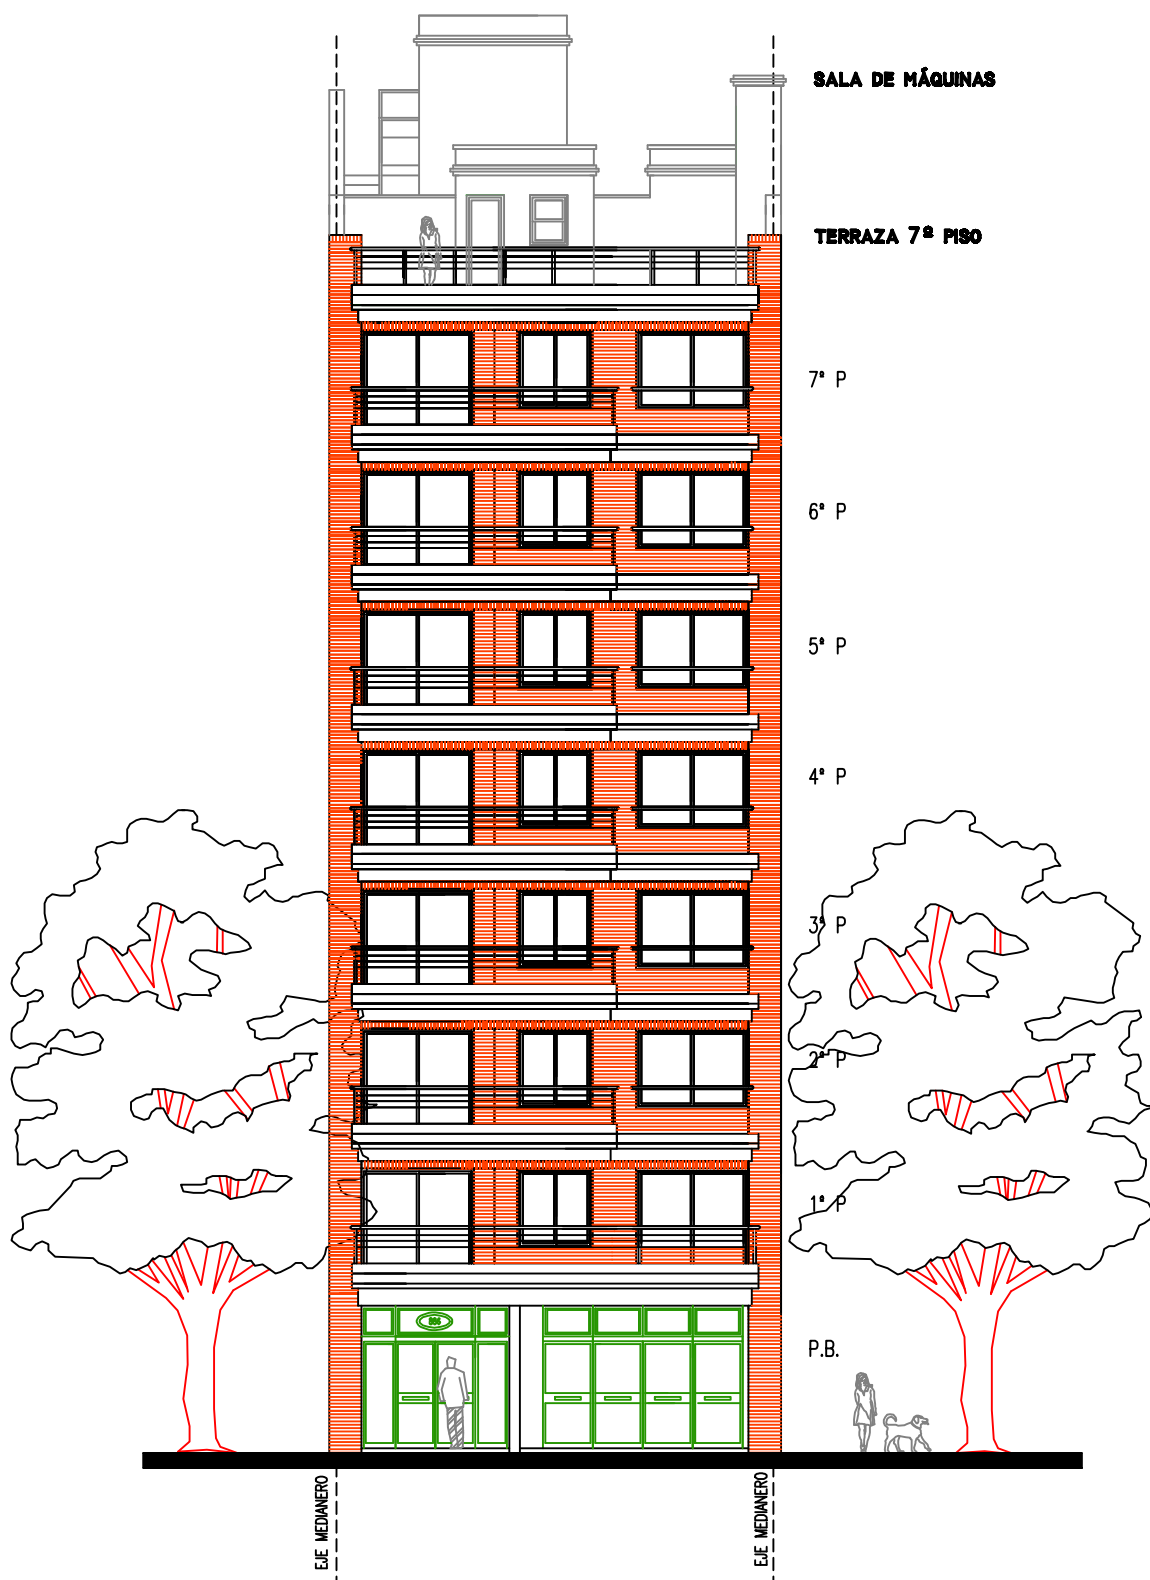


FACHADA
LAMBARE 886

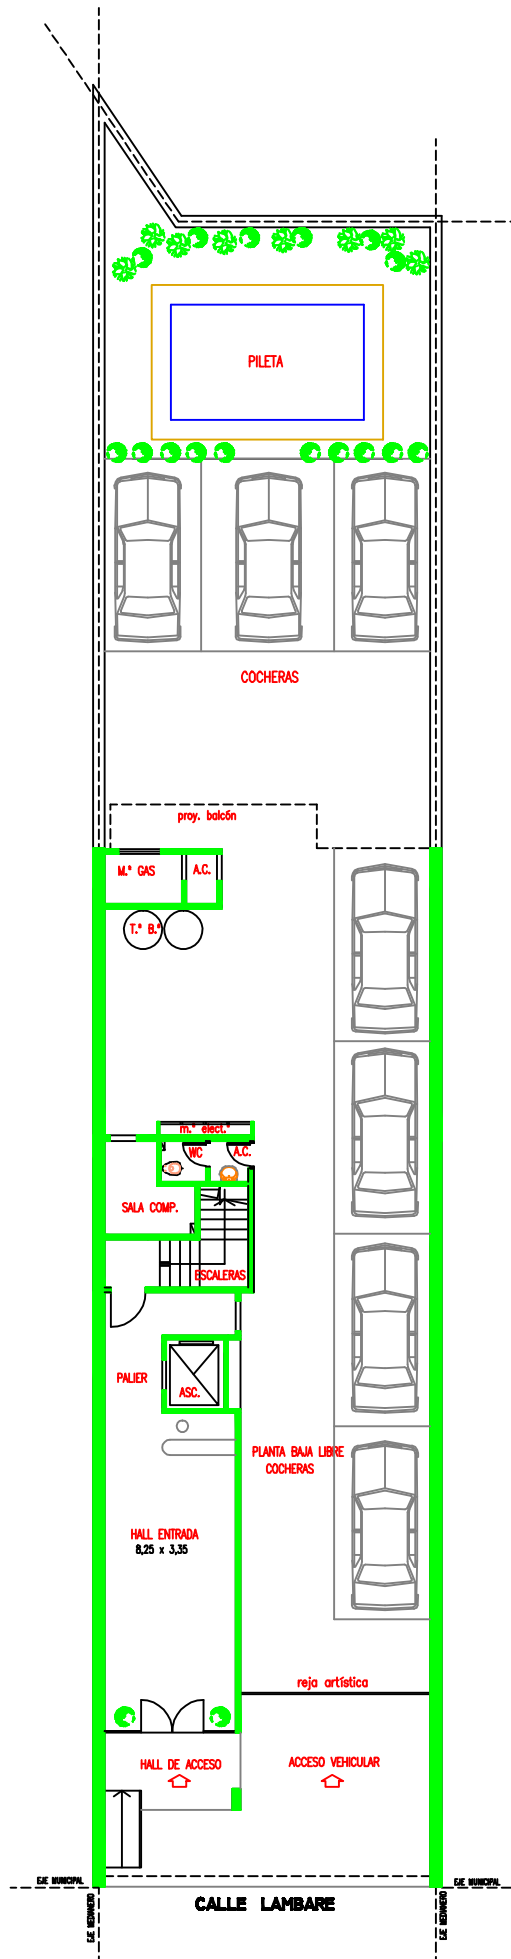



PLANTA BAJA
LAMBARE 886

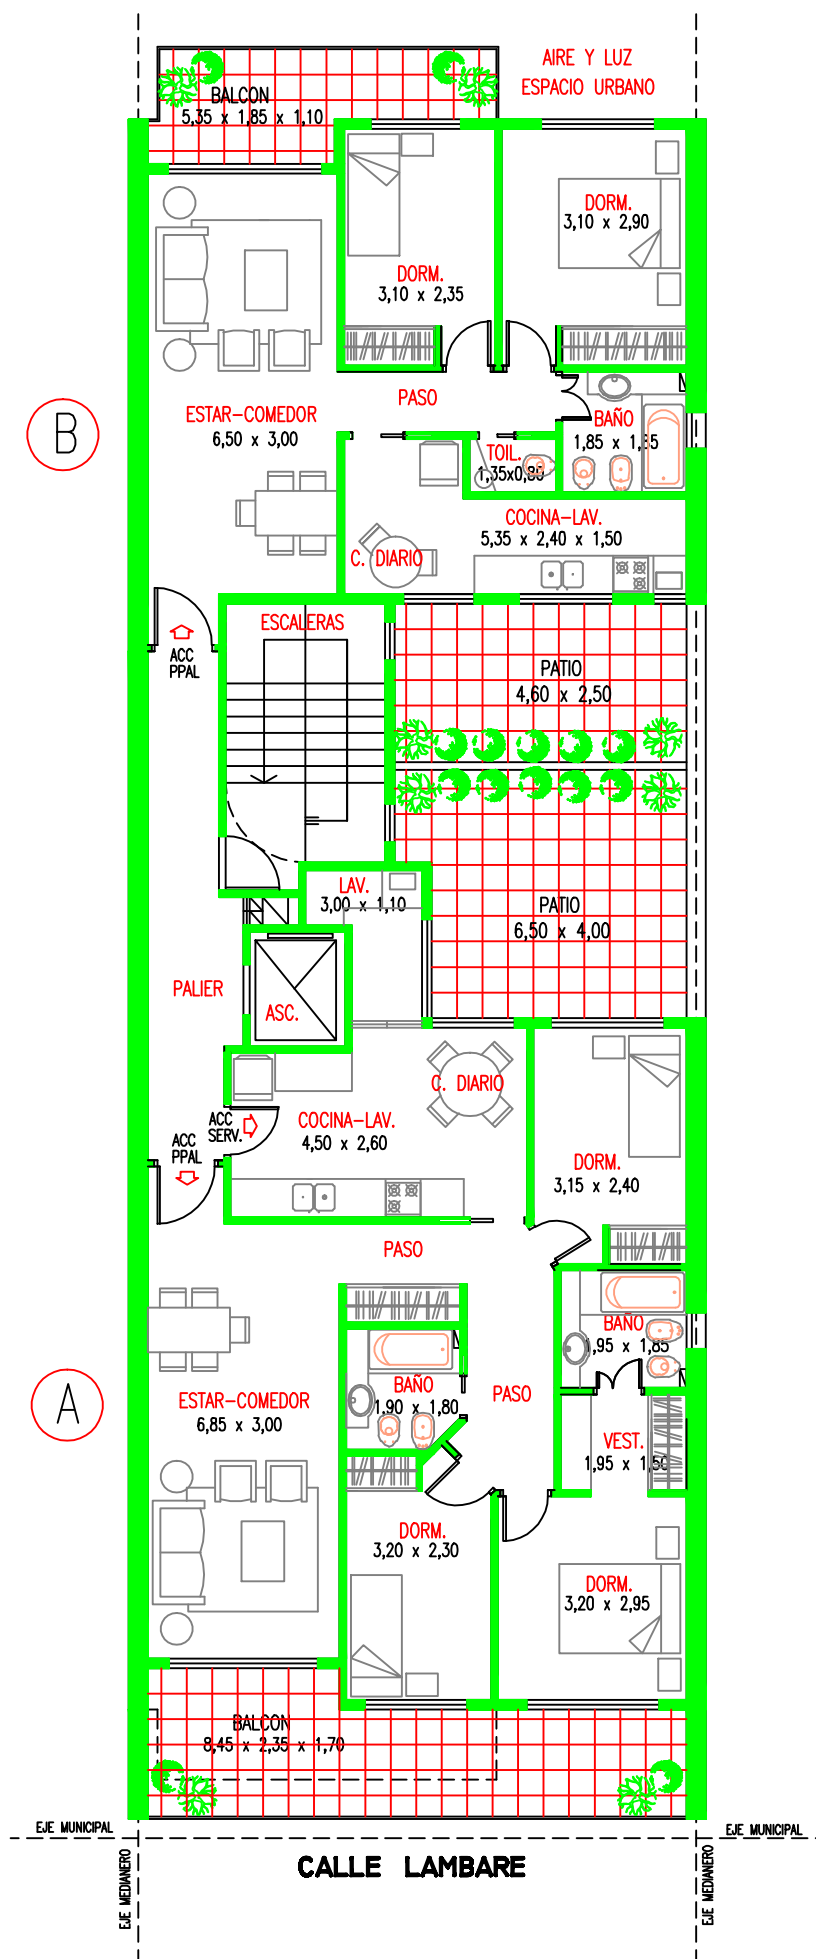

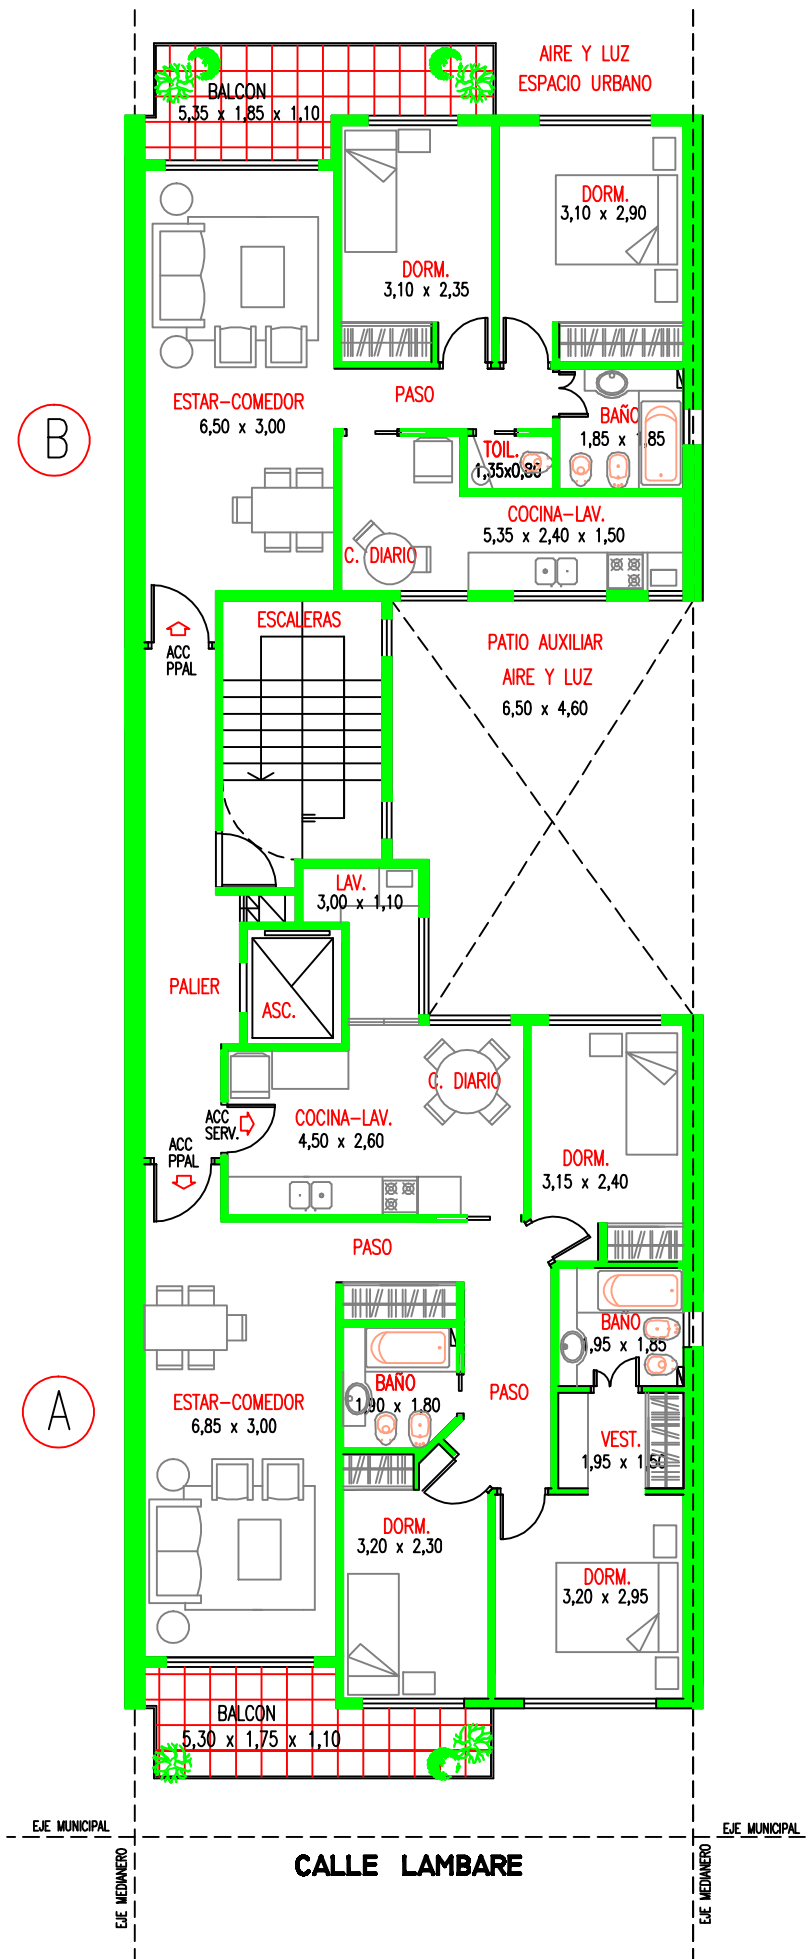


PLANTA TIPO 2º A 6º PISO
LAMBARE 886

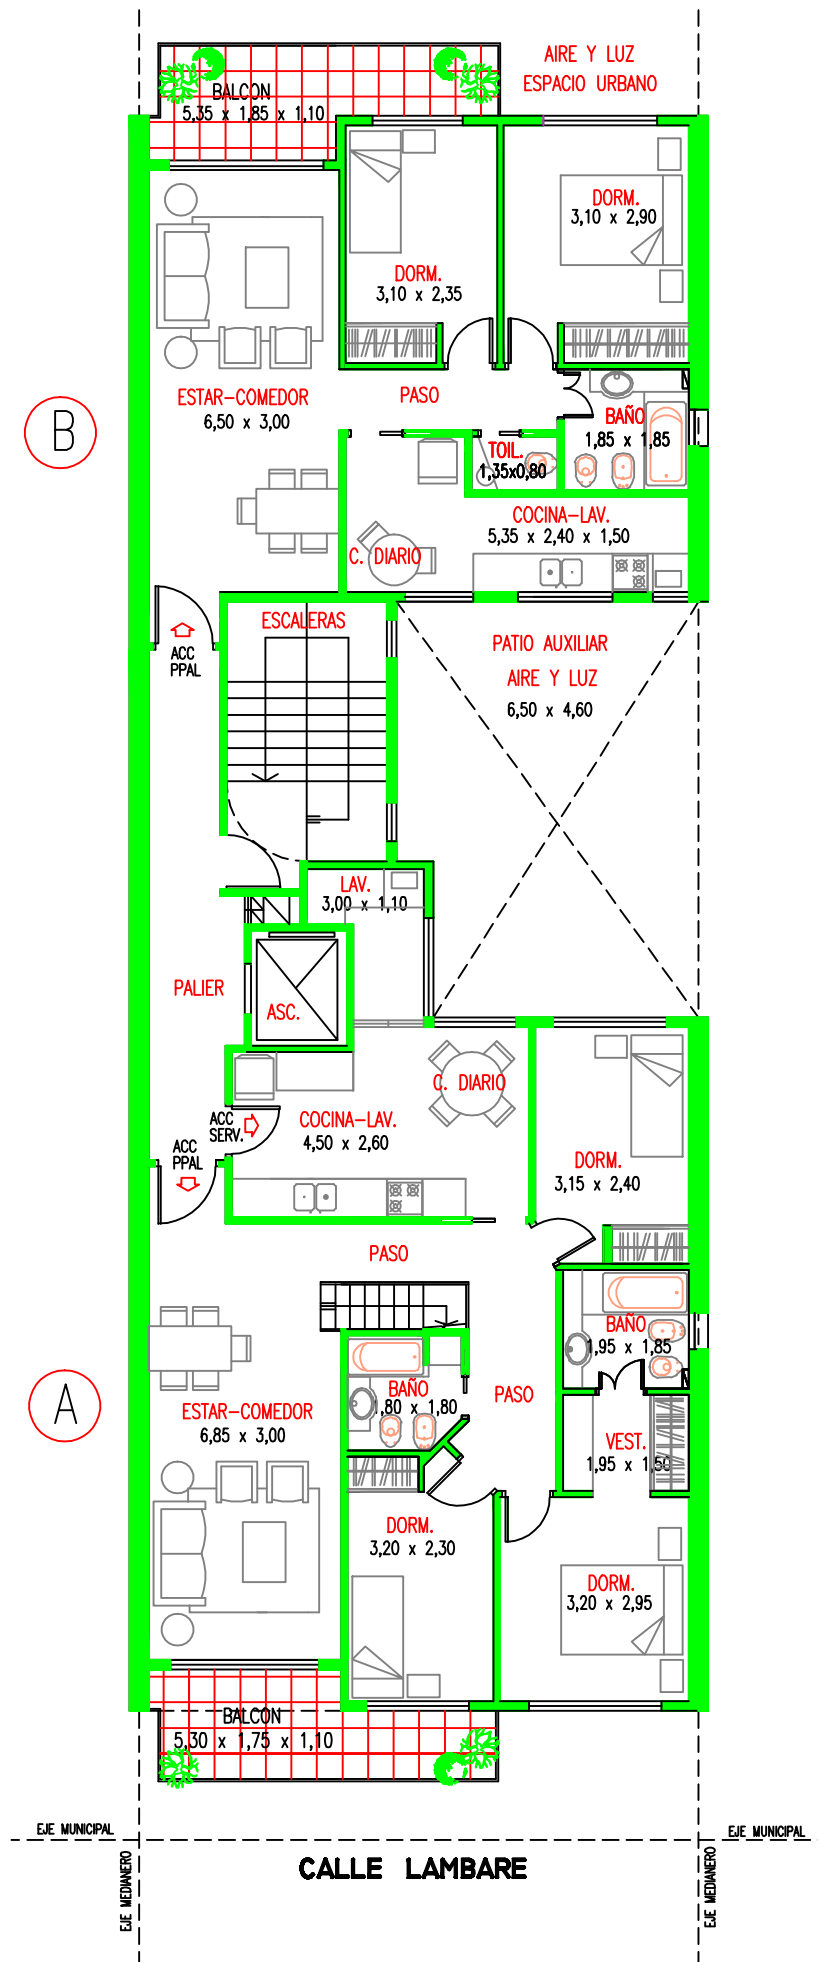

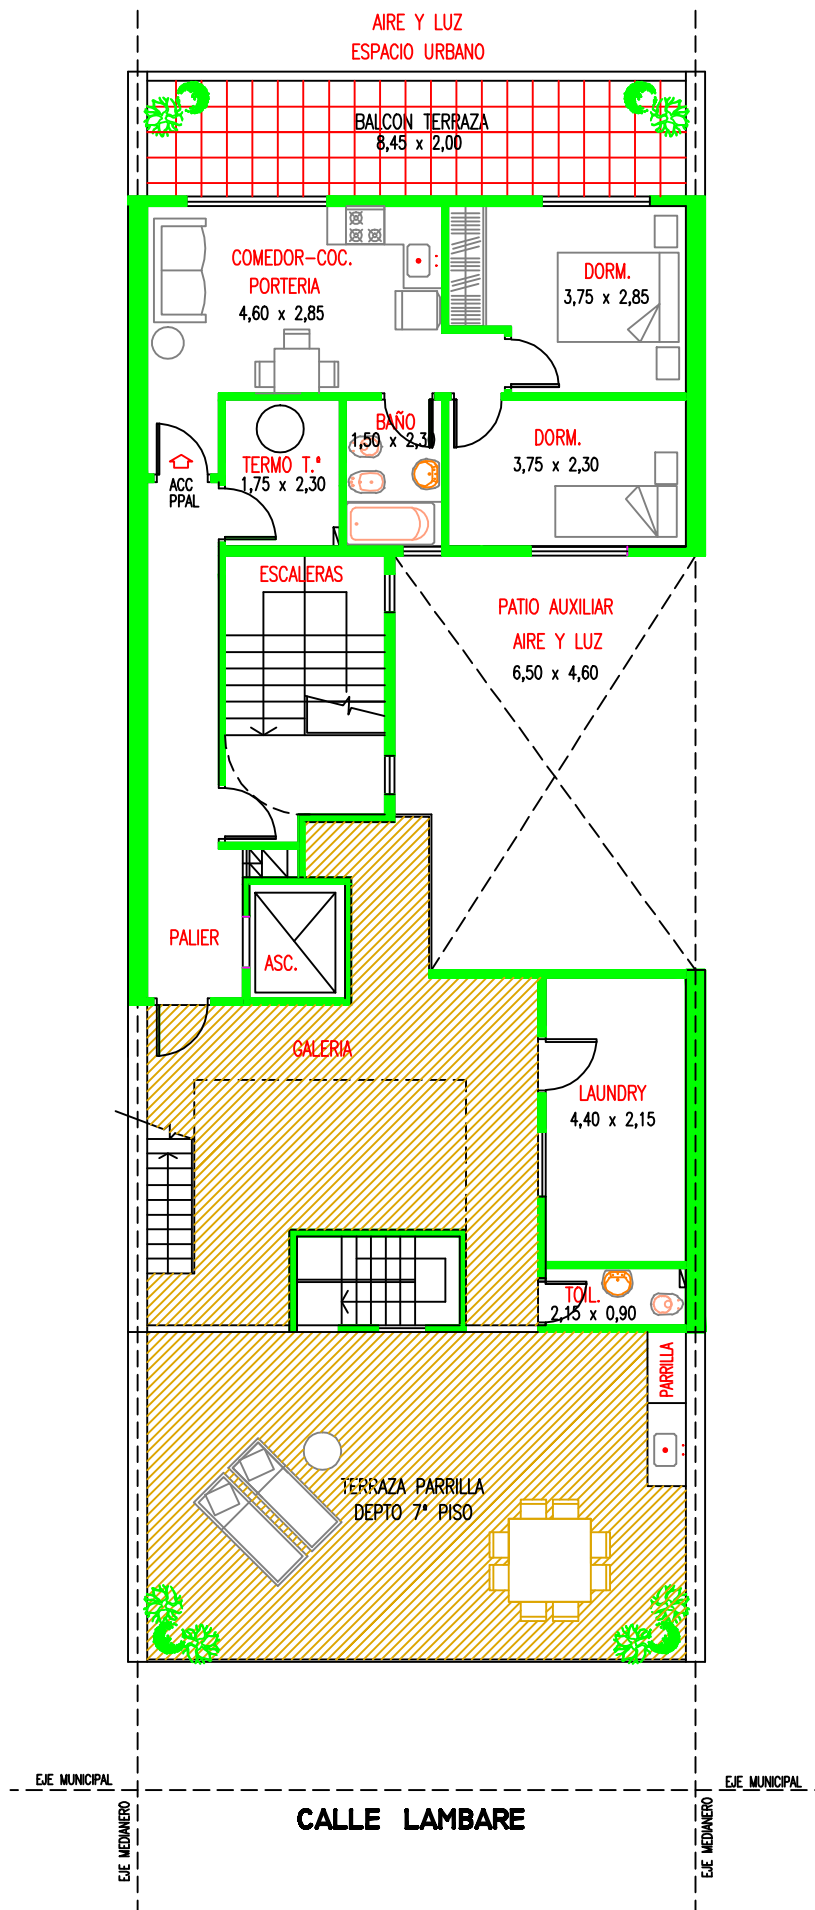

PLANTA AZOTEA
LAMBARE 886

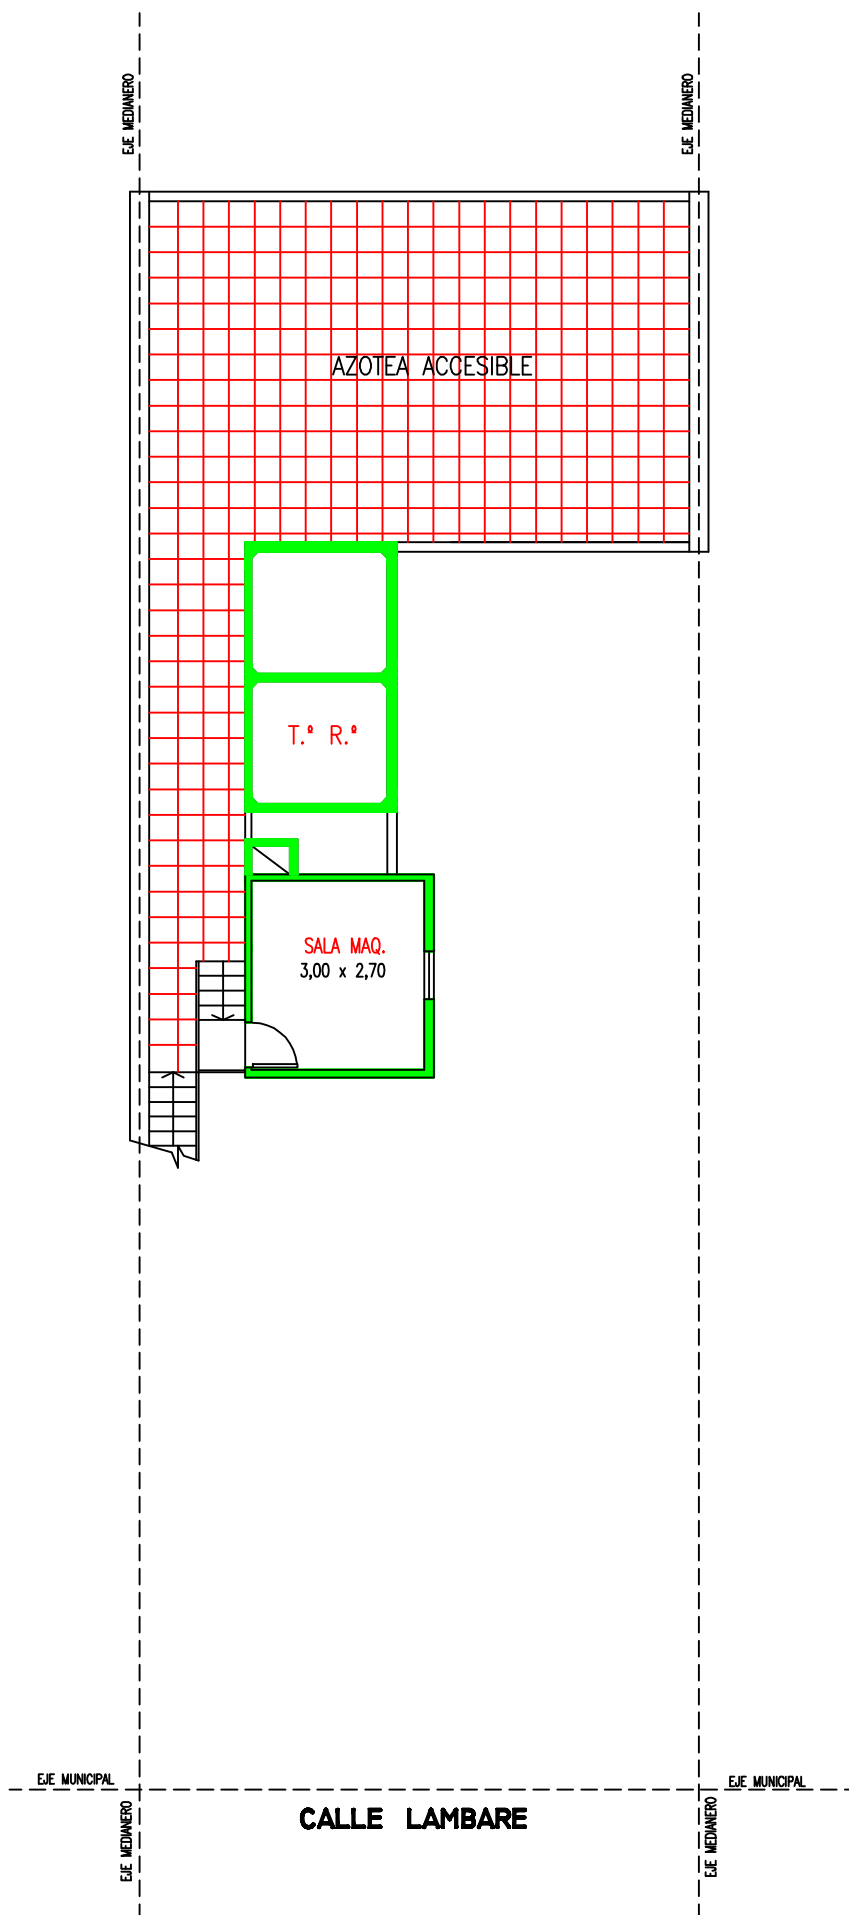

PLANTA SALA DE MAQUINAS
LAMBARE 886